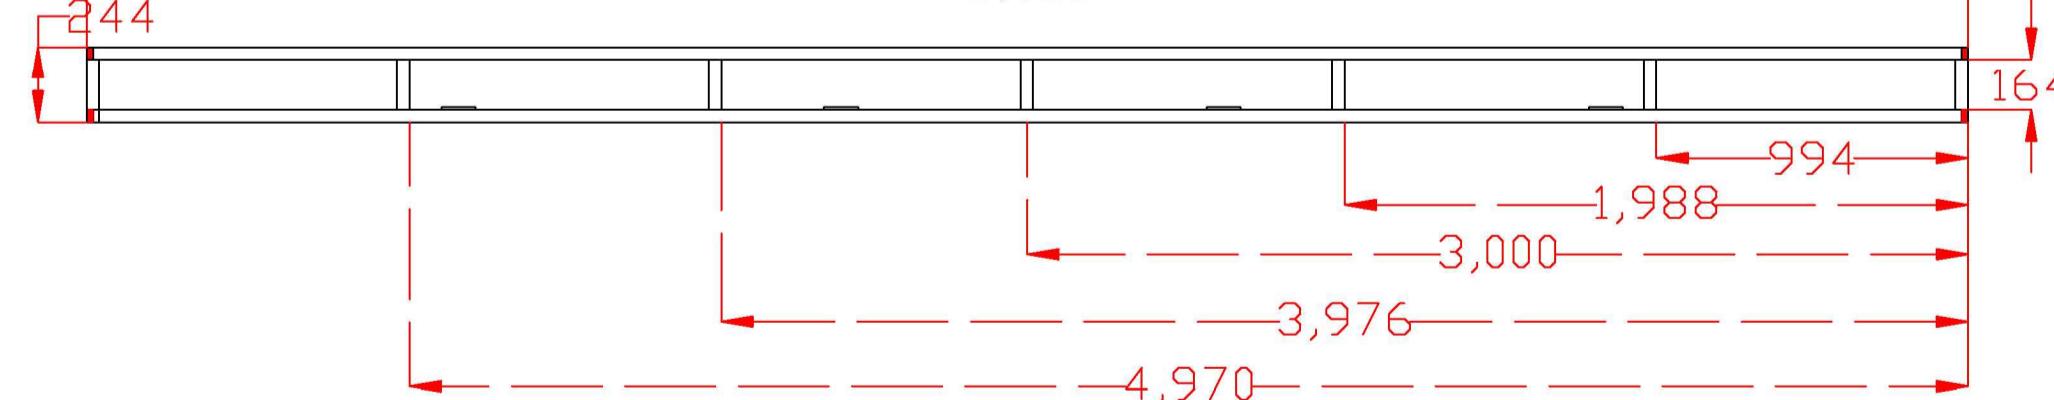
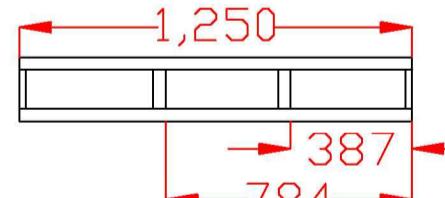
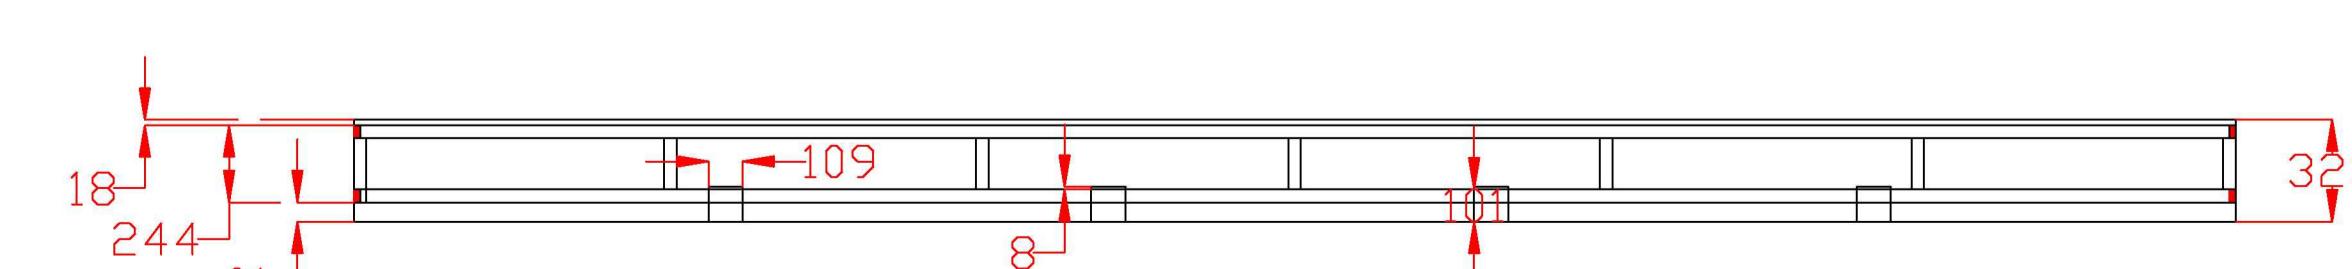
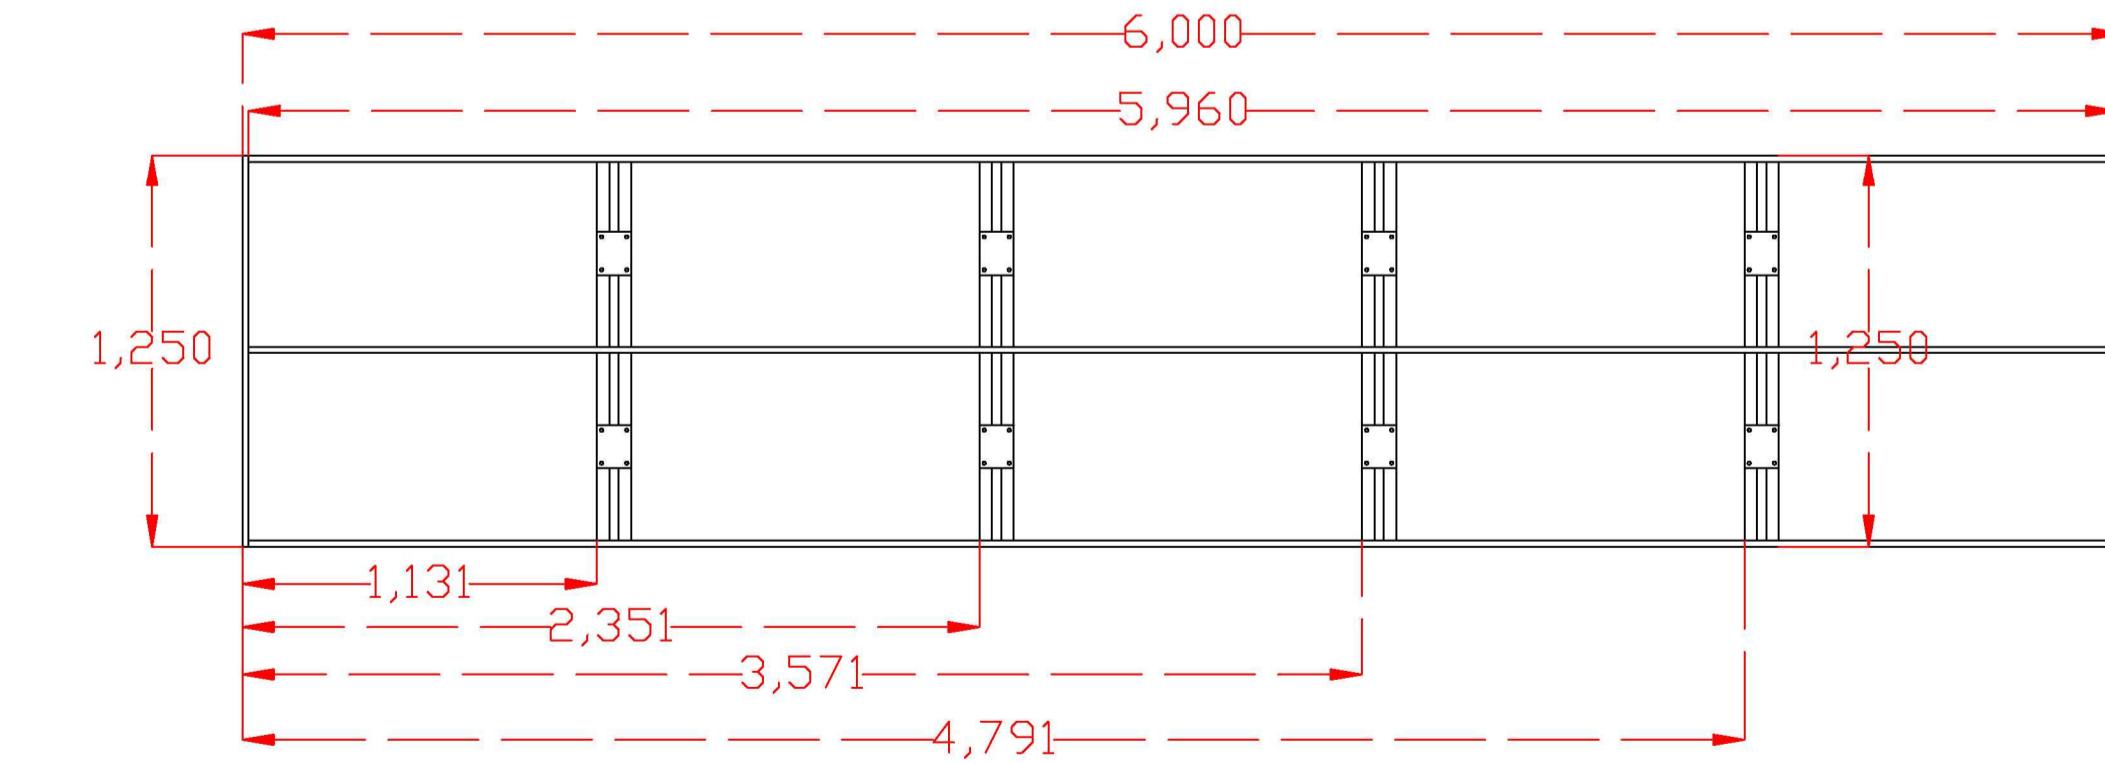
Front ElevationSide ProfilePlan View

GUILDHALL SCHOOL

Production	A Number Set
Designer	Abi Emmett Project
Drawing Title	Truck Base
Date	20/5/20
Scale	@ A1
Drawn by	Grace Wines