


GOBOS


Paper

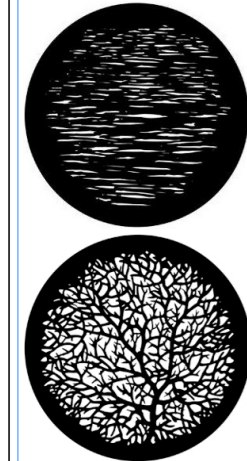


VL1100




Wash

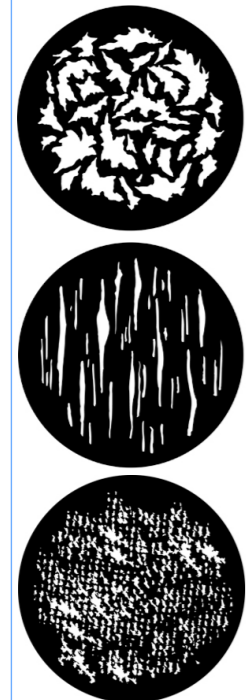


Drop

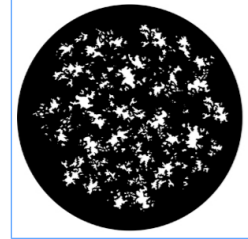

Rev

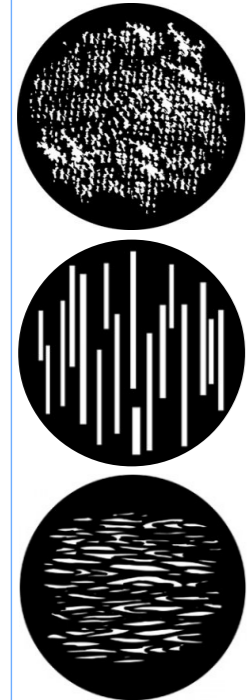

Window

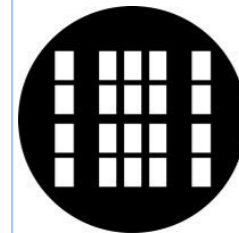

Generic


PALE LAVENDER	R53
LIGHT LAVENDER	R52
LAVENDER	R57
JORDAN BLUE	R366
SLATE BLUE	R367
SAPPHIRE BLUE	R383
SURPRISE BLUE	R82
TRUDY BLUE	R78
THEATRE BOOSTER 1	R371
THEATRE BOOSTER 2	R372
THEATRE BOOSTER 3	R373
NC	L130
BASTARD AMBER	R02
PALE APRICOT	R304
PALE AMBER GOLD	R09
MEDIUM STRAW	R14
DEEP AMBER	R22
LIGHT RED	R26
LIGHT RELIEF YELLOW	R313
MEDIUM PURPLE	R49
CHERRY ROSE	R332
BRIGHT BLUE	R79
DARK YELLOW GREEN	R90
MEDIUM RED	R27

Revolution

LEADER	R00
LIGHT LAVENDER	R52
LAVENDER	R57
DOUBLE BLUE CTB	R3220
BRIGHT BLUE	R79
SLATE BLUE	R367
TRUDY BLUE	R78
THEATRE BOOSTER 1	R371
THEATRE BOOSTER 2	R372
THEATRE BOOSTER 3	R373
NC	L130
BASTARD AMBER	R02
PALE APRICOT	R304
PALE AMBER GOLD	R09
MEDIUM STRAW	R14
DEEP AMBER	R22
MEDIUM PINK	R36
CHERRY ROSE	R332
LIGHT RED	R26
LIGHT RELIEF YELLOW	R313
PEA GREEN	R86
TRAILER	R00

Sun Scrollers

SPECIAL LAVENDER	R54
SEEDY PINK	E748
MAUVE	R50
LIGHT SALMON	R30
DARK BASTARD AMBER	R03
MEDIUM BASTARD AMBER	R04
WARM STRAW	E365
NO COLOUR STRAW	R06

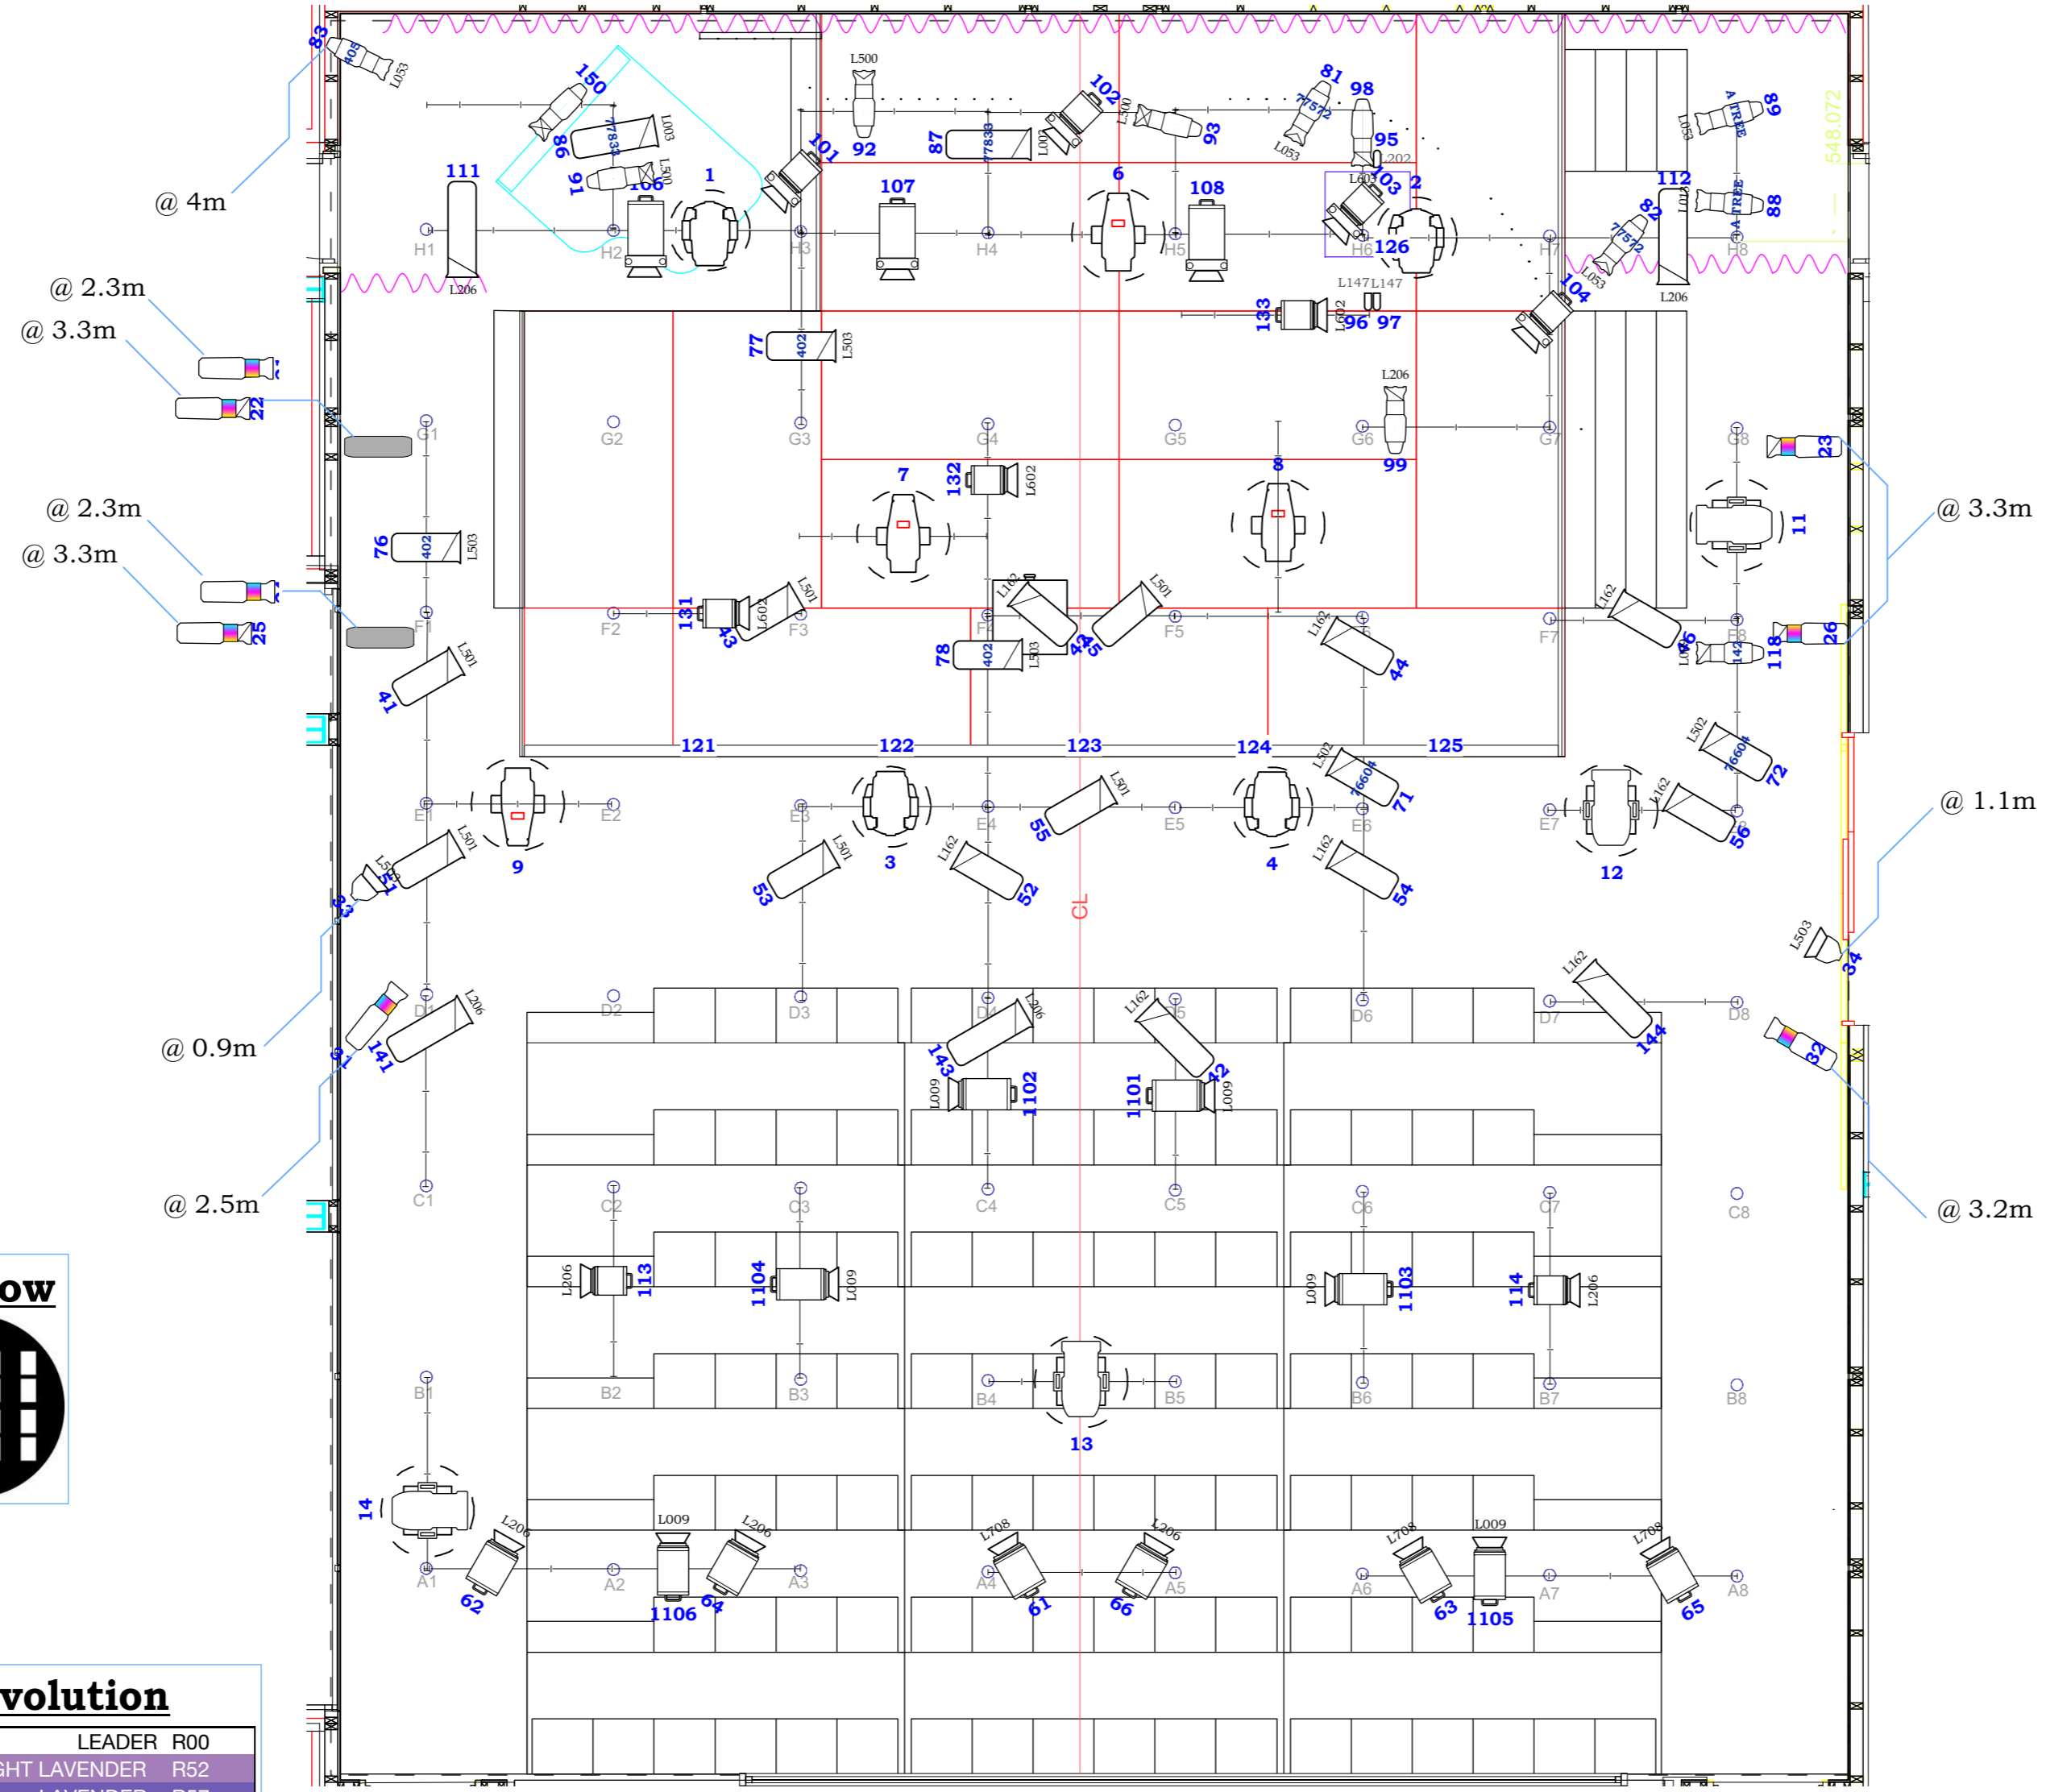

1 Plan View
Scale: 1:50

	ETC Source4 LED 36deg	4
	ETC Source4 LED 26deg	4
	ETC CE Source-4 50°	3
	ETC CE Source-4 36°	3
	ETC CE Source 4 26°	3
	ETC CE Source-4 19°	3
	Robert Juliat 611 SX	2
	Robert Juliat 613 SX	17
	Robert Juliat 614 SX	6
	F201	6
	F101	9
	ADB Lighting C203	3
	C103	7
	ETC Source4 PAR MFL	2
	USITT PAR MR-16	3
	Birdie-MFL	
	ETC Revolution	4
	MAC TW1	4
	Varilite VL1100 AI	4

Color	Size	Count
	L003	180mm 2
	L009	159mm 1
	L009	185mm 6
	L013	159mm 1
	L053	159mm 4
	L162	180mm 8
	L206	180mm 4
	L206	185mm 2
	L206	159mm 1
	L206	245mm 3
	L500	159mm 3
	L501	180mm 6
	L502	180mm 2
	L503	180mm 3
	L503	190mm 2
	L602	185mm 3
	L603	159mm 1
	L708	245mm 3

Notes:
 1. Units 106>108 have standard scrolls, 101>104 have sunset/sunrise scrolls
 2. Units 116 & 117 are handheld Prelude Fresnels, with L503
 3. 1 Atmosphere Hazer USC, channel 501, 1 smoke machine under steel deck, channel 502
 4. Projector shutter is channel 401
 5. All boom and wall profiles to have top hats

Date: 16/03/20

Spring Opera
 Scenes
 Milton Court Studio
 March 2020