
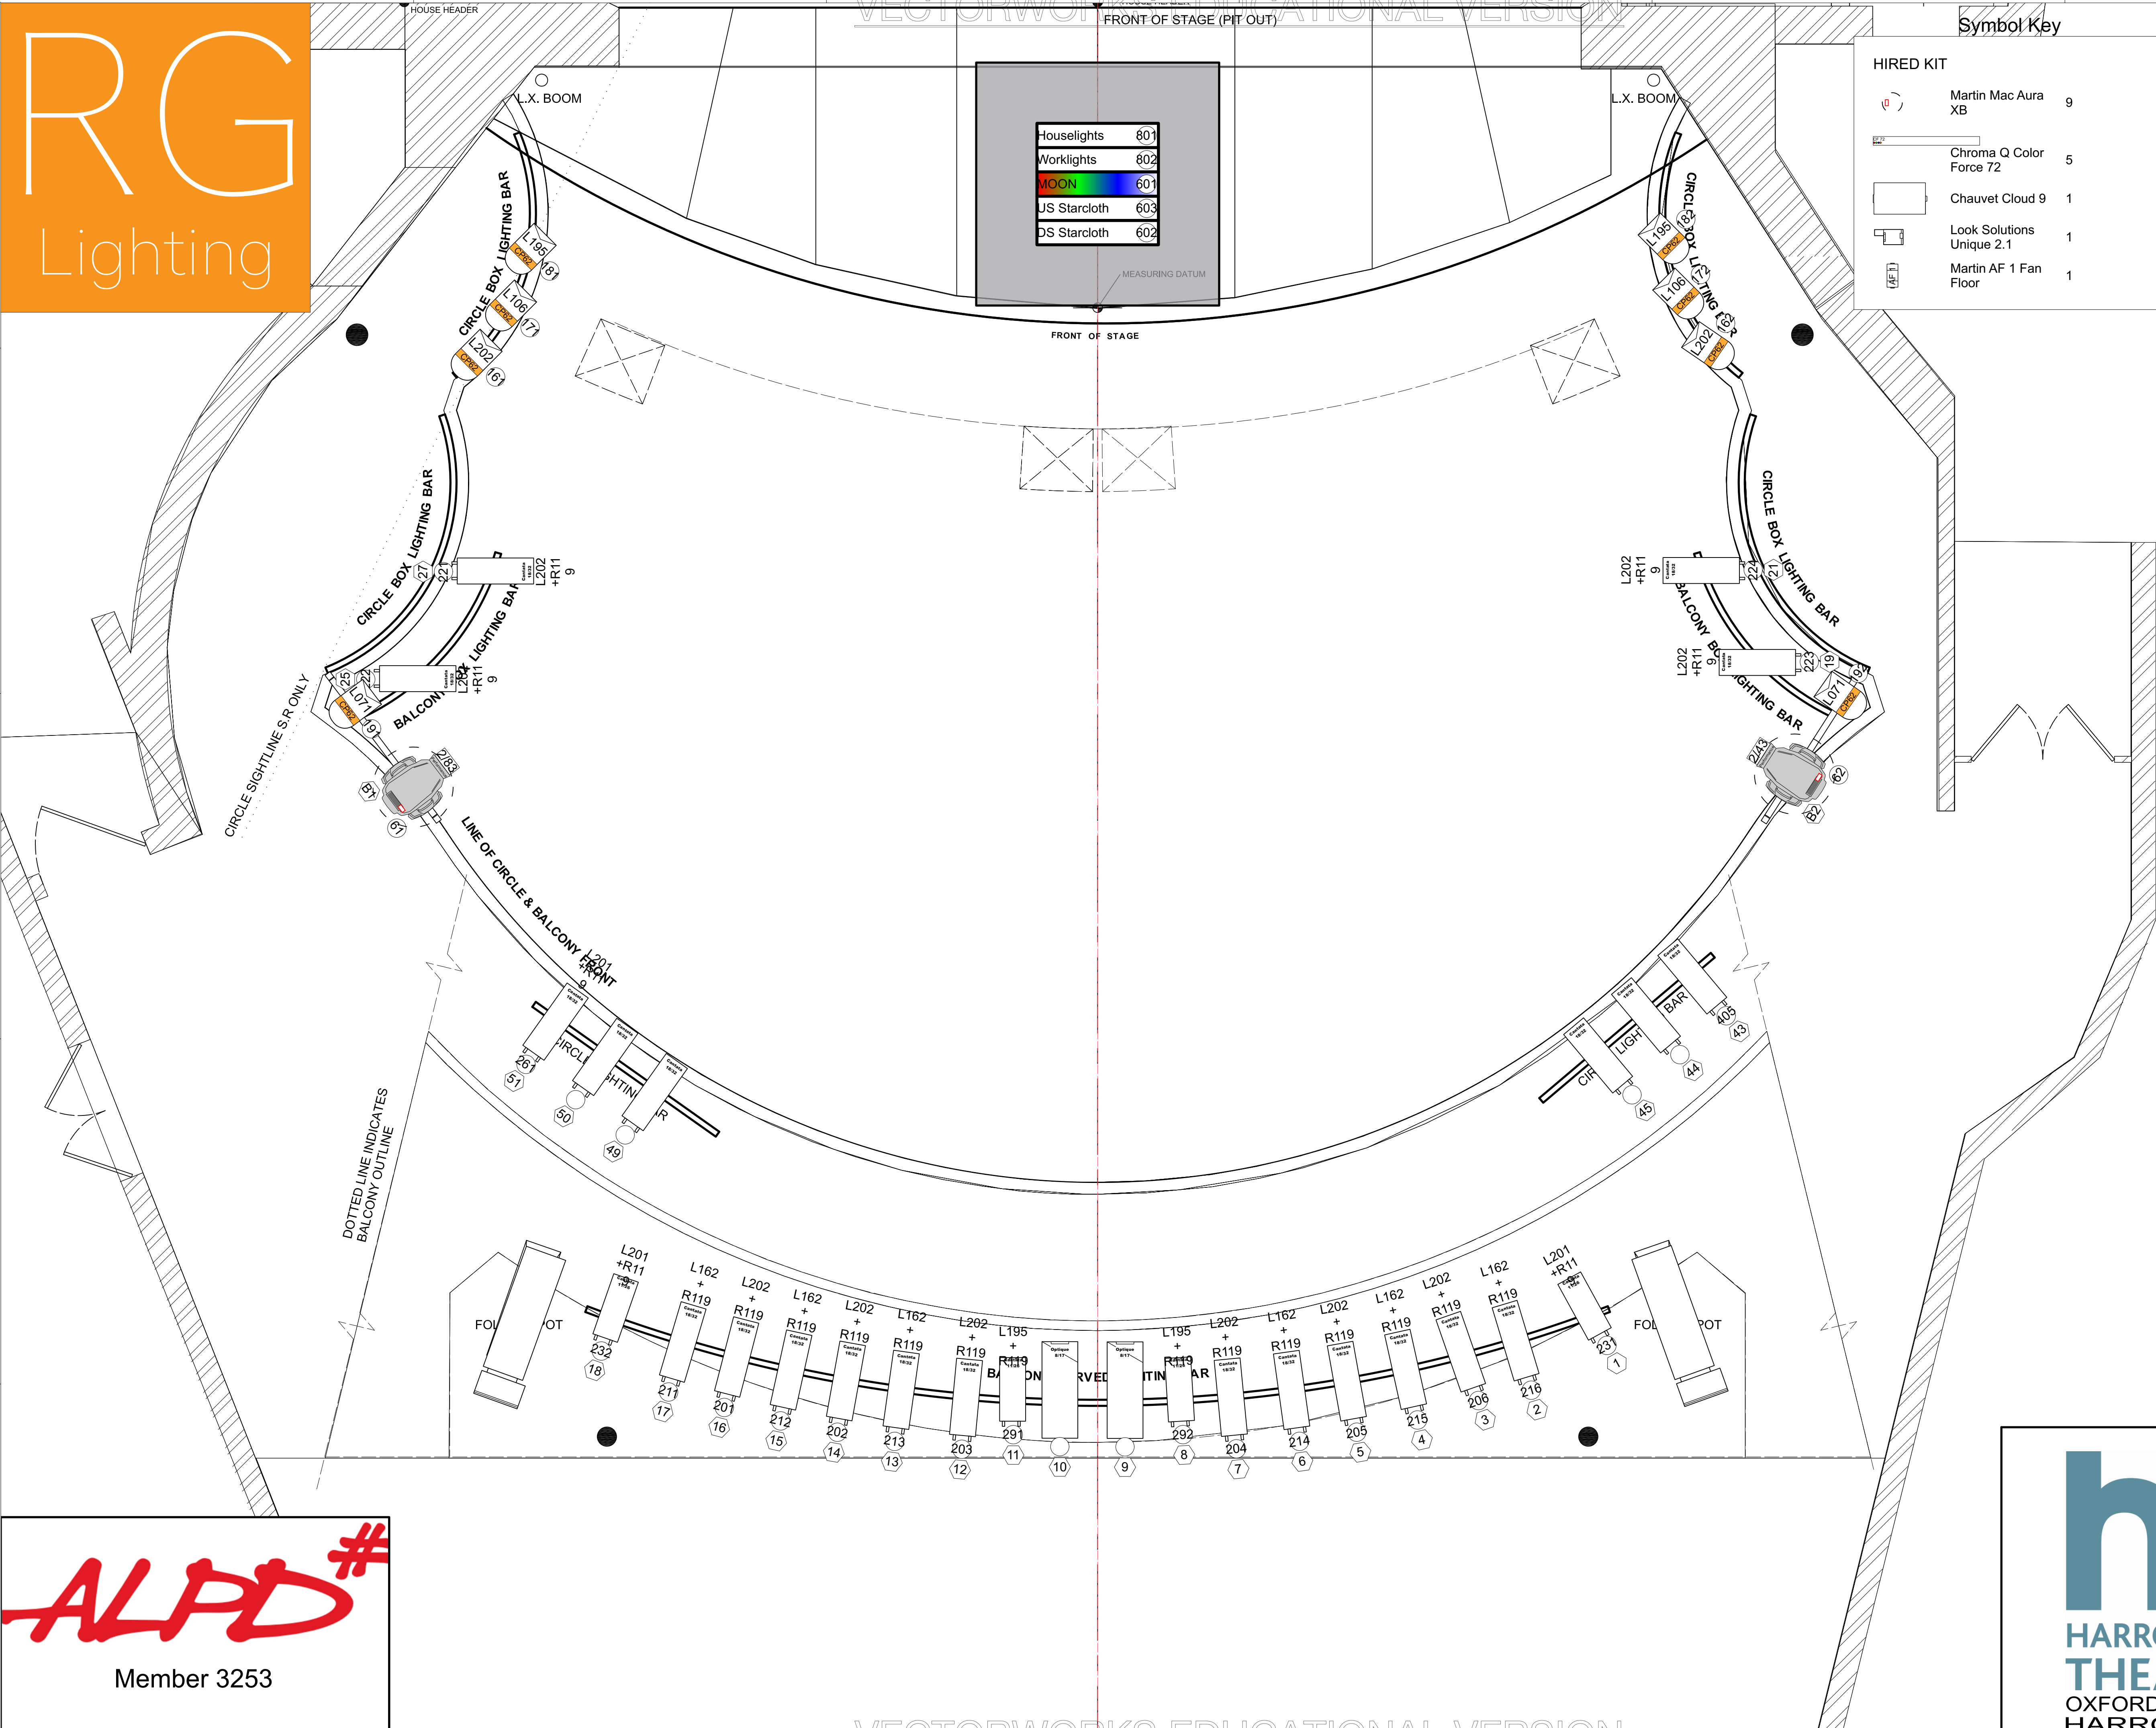


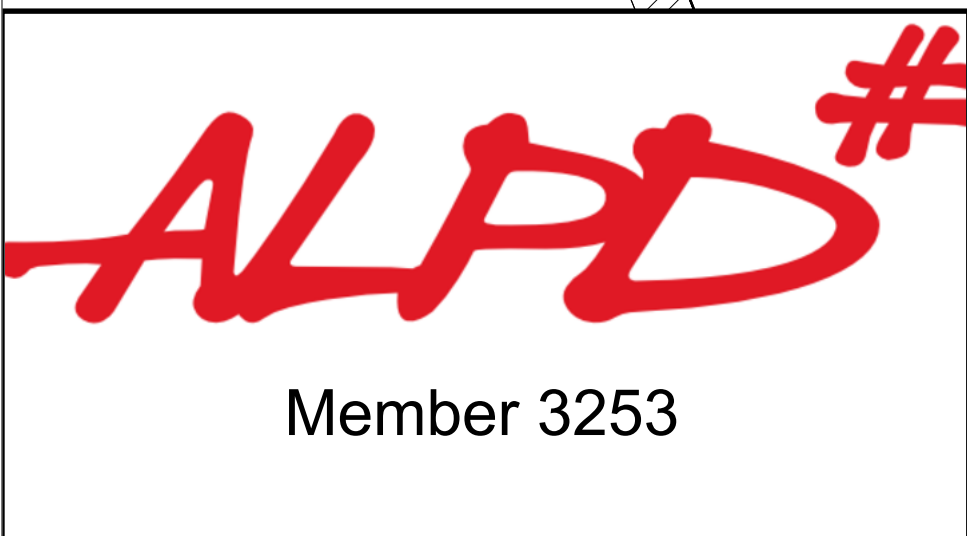

HIRED KIT			
	Martin Mac Aura XB	9	
	Chroma Q Color Force 72	5	
	Chauvet Cloud 9	1	
	Look Solutions Unique 2.1	1	
	Martin AF 1 Fan Floor	1	


HOUSE KIT			
MOVING LIGHTS			
	Martin MAC Viper Performance	9	
CONVENTIONALS			
	ETC Source 4 Jr Zoom	11	
	Source 4 26deg 750W	4	
	Source 4 36deg 750W	4	
	Source 4 50deg 750W	4	
	Par 64 CP60	4	
	Par 64 CP62	22	
	Cantata Fresnel	18	
	Alto Fresnel	2	
	Optique 8/17	2	
	Cantata 11/26	4	
	Cantata 18/32	22	
SFX			
	Look Solutions Viper NT	1	

G1:

Notes

- All lights to have colour frame
- any changes please consult the designer

THIS DRAWING REPRESENTS DESIGN INTENT AND CONCEPT ONLY. The Designer and his associates are responsible for the visual aspects of this production, and all specifications provided relate solely to the appearance of the Lighting and not matters of electrical and structural soundness and/or safety. The implementation of this design must comply with the most stringent applicable electrical safety and fire regulations. The designer is not qualified to determine the electrical or structural appropriateness of the design and will not assume responsibility for any damages resulting through improper engineering and/or implementation in the handling of the lighting design. The designer agrees to make prompt correcting alterations to any specification found to be incompatible with proper fire and safety regulations.

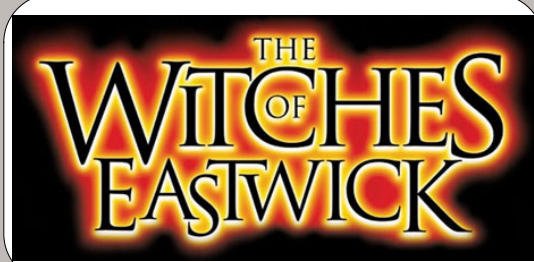

Revision History			
No.	Revision	Date	By
A01	BIDDING	6/1/25	RG
A02	First Revisions	8/1/25	RG
A03	Second Revisions	21/1/25	RG
B01	Fit Up Rev	3/5/25	RG
B02	FINAL	27/5/25	RG
B03	Fixture swaps	5/6/25	RG

THE WITCHES OF EASTWICK

Production Staff


Director - Mike Kirkby
Lighting Designer - Rohan Green
Production Manager - Steven Graham
Set - Scenic Projects
LX Hire - Christie Lites
Harrogate Theatre
10th - 14th June 2025

Scale 1:25
Unless otherwise noted

Page No
2
of 3

LX - FOH



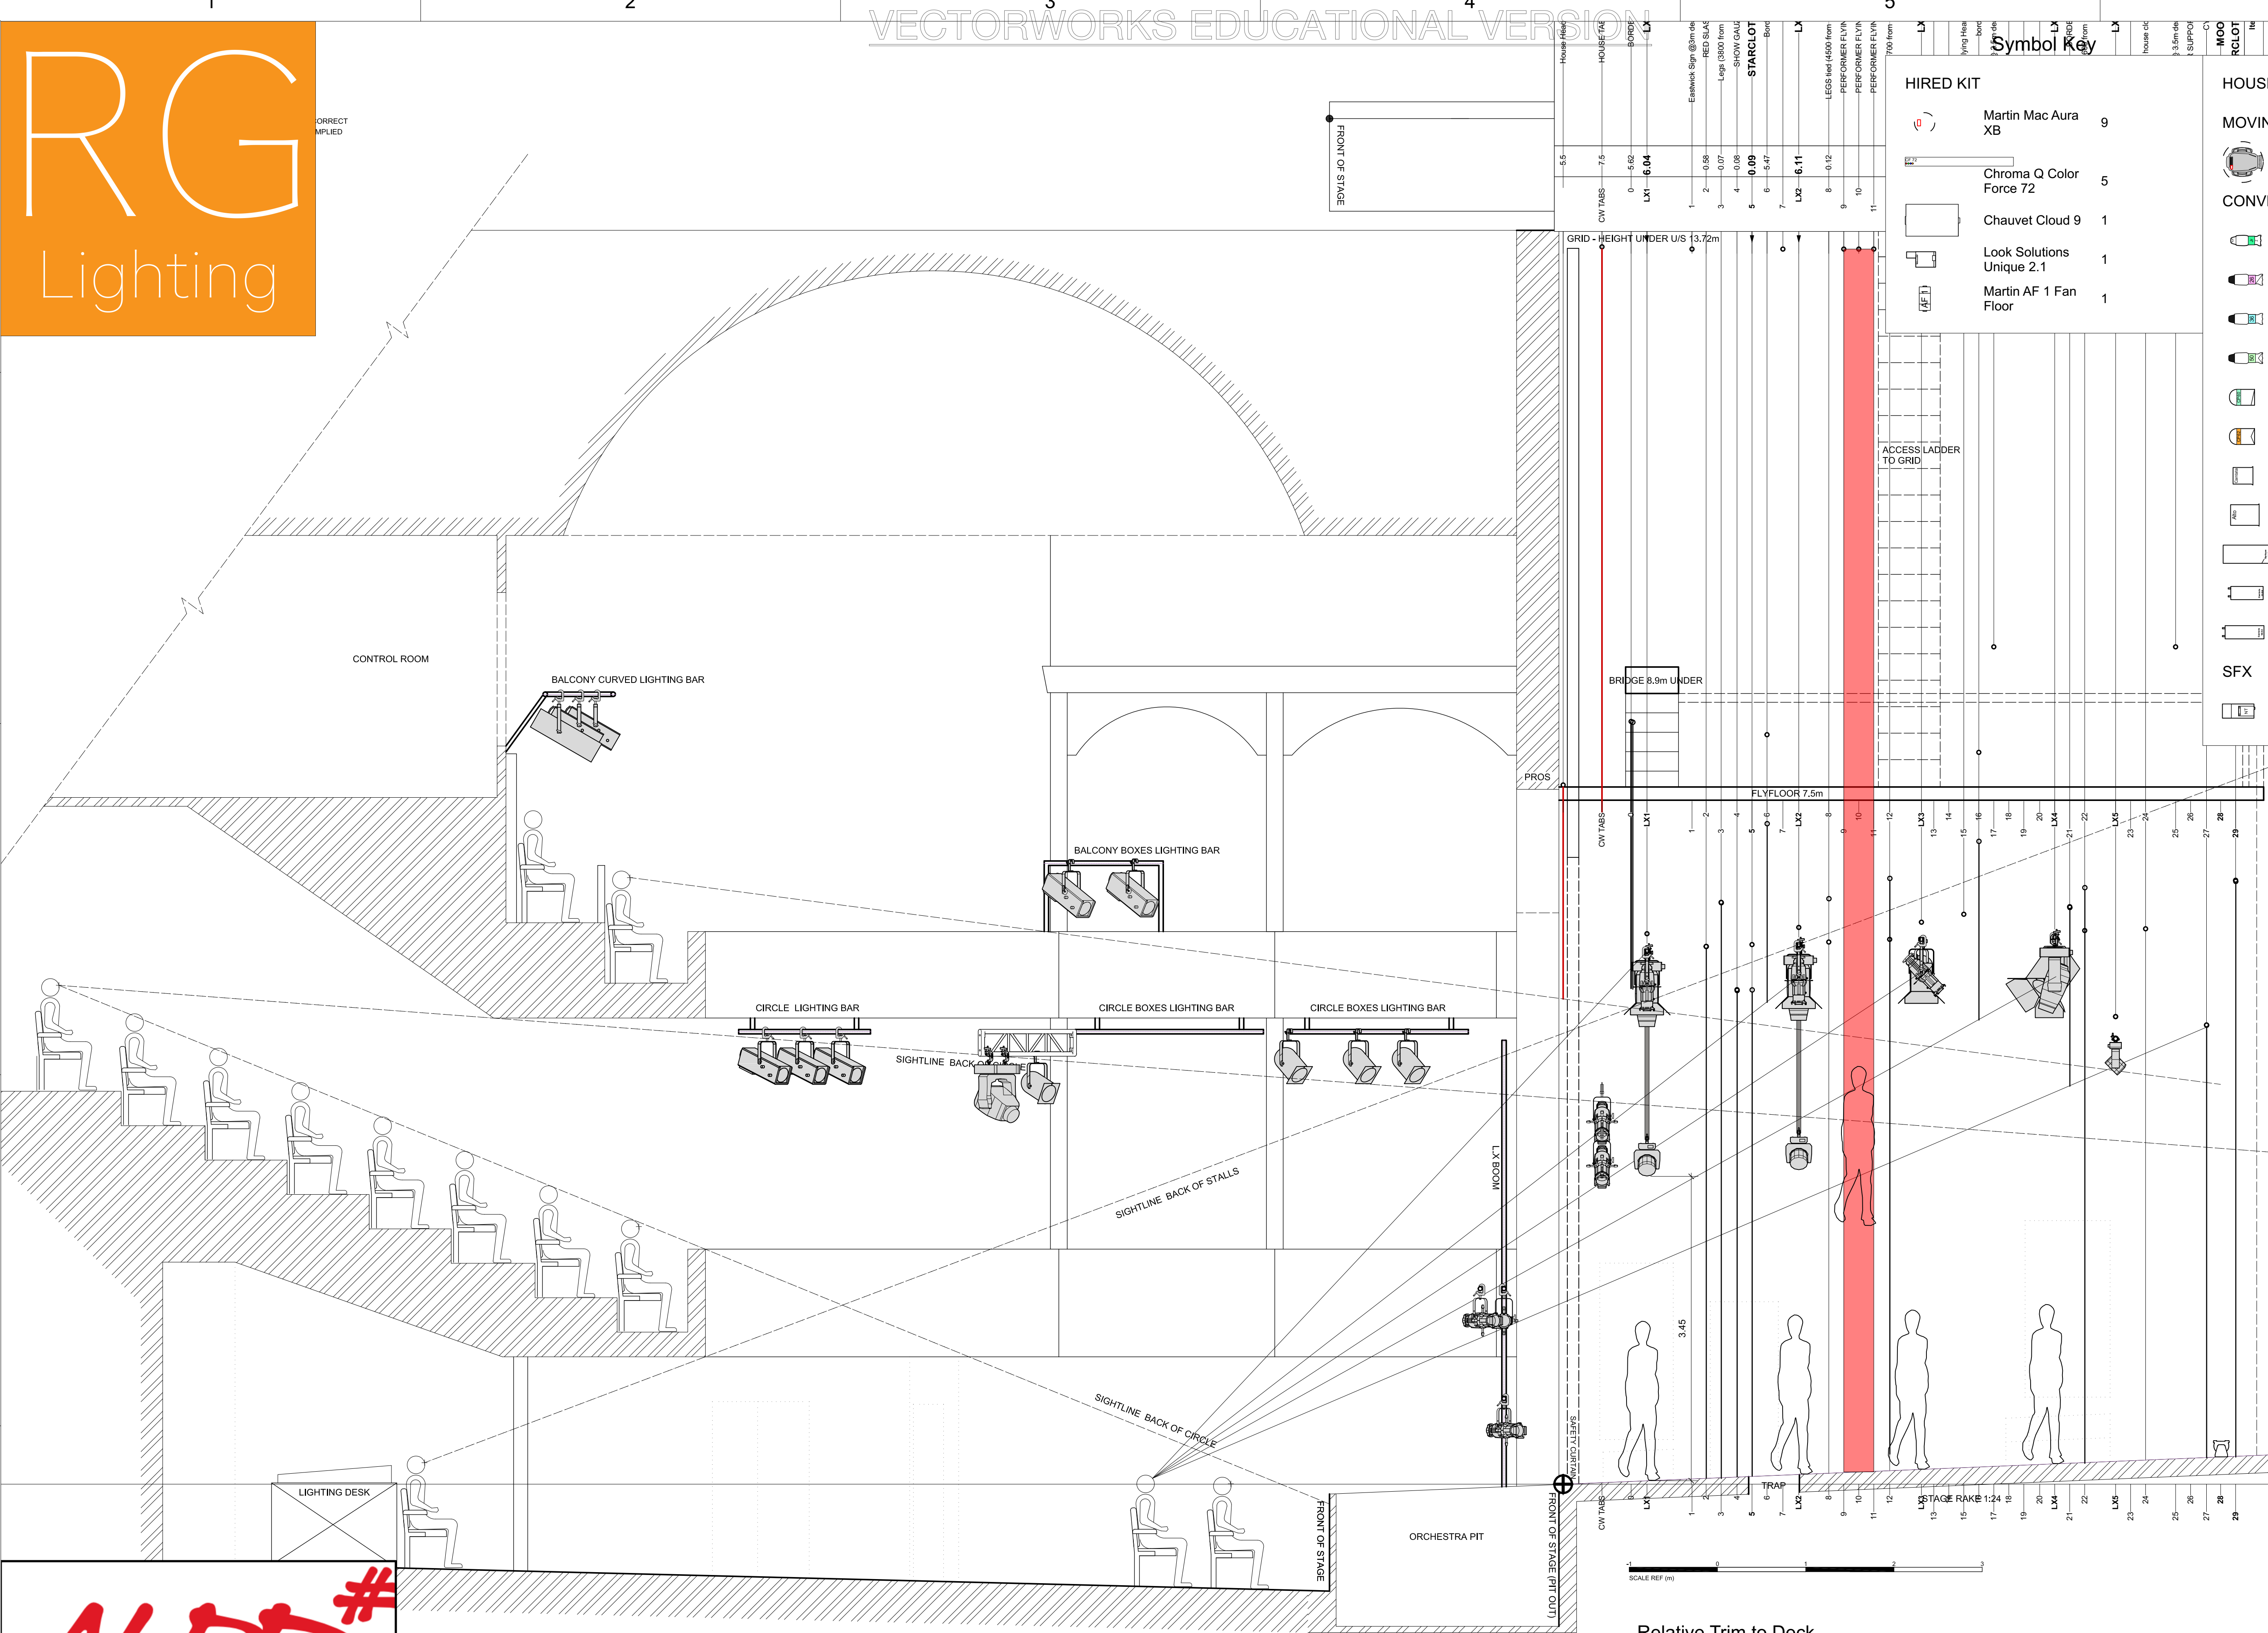

HIRED KIT

Martin Mac Aura XB	9
Chroma Q Color Force 72	5
Chauvet Cloud 9	1
Look Solutions Unique 2.1	1
Martin AF 1 Fan Floor	1

HOUSE KIT

MOVING LIGHTS

Martin MAC Viper Performance	9
------------------------------	---

CONVENTIONALS

ETC Source 4 Jr Zoom	11
Source 4 26deg 750W	4
Source 4 36deg 750W	4
Source 4 50deg 750W	4
Par 64 CP60	4
Par 64 CP62	22
Cantata Fresnel	18
Alto Fresnel	2
Optique 8/17	2
Cantata 11/26	4
Cantata 18/32	22

SFX

Look Solutions Viper NT	1
-------------------------	---


Relative Trim to Deck
LX1: 6000mm
LX2: 6000mm
LX3: 6000mm
LX4: 5970mm
LX5: 4720mm

G1:

NOTES

- All lights to have colour frame
- any changes please consult the designer

THIS DRAWING REPRESENTS DESIGN INTENT AND CONCEPT ONLY. The Designer and his associates are responsible for the visual aspects of this production, and all specifications provided relate solely to the appearance of the Lighting and not matters of electrical and structural soundness and/or safety. The implementation of this design must comply with the most stringent applicable electrical safety and fire regulations. The designer is not qualified to determine the electrical or structural appropriateness of the design and will not assume responsibility for any damages resulting through improper engineering and/or implementation in the handling of the lighting design. The designer agrees to make prompt correcting alterations to any specification found to be incompatible with proper fire and safety regulations.

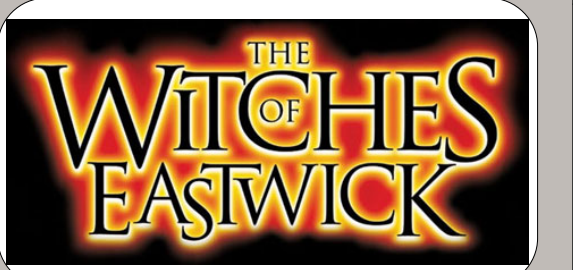

HOPS
HARROGATE OPERATIC PLAYERS
MUSICAL THEATRE COMPANY

Revision History

No.	Revision	Date	By
A01	BIDDING	6/1/25	RG
A02	First Revisions	8/1/25	RG
A03	Second Revisions	21/1/25	RG
B01	Fit Up Rev	3/5/25	RG
B02	FINAL	27/5/25	RG
B03	Fixture swaps	5/6/25	RG

THE WITCHES OF EASTWICK

Production Staff
Director - Mike Kirkby
Lighting Designer - Rohan Green
Production Manager - Steven Graham
Set - Scenic Projects
LX Hire - Christie Lites
Harrogate Theatre
10th - 14th June 2025

Scale 1:25
Page No
Page Size: A1
LX - SECTION